

MAP REFERENCES

1.) "SOLID WASTE REFUSE DISPOSAL AREA UNIVERSITY OF CONNECTICUT, NORTH CAMPUS STORRS, CONNECTICUT AS-BUILT PLAN SOLID WASTE REFUSE REMOVAL" SCALE: 1"=30' SEPTEMBER 2005 FIGURE 1 BY HALEY & ALDRICH.

NOTES

1.) UNDERGROUND TEST TRENCH AND SOLID WASTE AREAS DEPICTED HEREON ARE BASED ON MAP REFERENCE 1.

2.) UNDERGROUND UTILITY, STRUCTURE AND FACILITY LOCATIONS DEPICTED AND NOTED HEREON HAVE BEEN COMPILED, IN PART, FROM RECORD MAPPING SUPPLIED BY THE RESPECTIVE UTILITY COMPANIES OR GOVERNMENTAL AGENCIES, FROM PAROL TESTIMONY AND FROM OTHER SOURCES. THESE LOCATIONS MUST BE CONSIDERED AS APPROXIMATE IN NATURE. ADDITIONALLY, OTHER SUCH FEATURES MAY EXIST ON THE SITE, THE EXISTENCE OF WHICH ARE UNKNOWN TO CME ASSOCIATES, INC. THE SIZE, LOCATION AND EXISTENCE OF ALL SUCH FEATURES MUST BE FIELD DETERMINED AND VERIFIED BY THE APPROPRIATE AUTHORITIES PRIOR TO CONSTRUCTION. CALL BEFORE YOU DIG 1-800-922-4455.

LEGEND

APPROXIMATE PROPERTY LINE	---
EDGE OF PAVEMENT	====
EDGE OF GRAVEL ROAD	- - - - -
STONE WALL	=====
GUY WIRE	-----
CHAIN LINK FENCE	-----
ELECTRIC BOX	EB
ELECTRIC PANEL	EP
CABLE TELEVISION	CATV
TELEPHONE	TELE
MAN HOLE	MH
TYPICAL	TYP.
NOW OR FORMERLY	N/F
LIGHT POLE	☆
MONITORING WELL	⊕ MW
BOUNDARY POINT	○

CME Associates, Inc.

32 Crabtree Lane, Woodstock, CT 06281
 55 Main Street, Suite 340 Norwich, CT 06360
 333 East River Drive, East Hartford, CT 06108
 50 Elm Street, Southbridge, MA 01550
 Phone 888-291-3227
 www.cmeengineering.com

TOPOGRAPHIC SURVEY
 PREPARED FOR
UNIVERSITY OF CONNECTICUT
 NORTH EAGLEVILLE ROAD
 STORRS, CONNECTICUT

WHUS TOWER AREA

JOB DATA		REVISIONS	
PROJECT	NO.	DATE	DESCRIPTION
2009085 UCONN	1	10/05/2009	SOLID WASTE HATCHING


PROJECT	BOOK NO.	DESIGNED	CHECKED	DATE
2009085 UCONN	160	CB	US	09/08/09

DATE: JUNE 17, 2009
 SCALE: 1" = 20'
 PROJECT: #2009085

SHEET
1 OF 1

QUALITY CONTROL CERTIFICATION

GROUP	REVIEWED	DATE
PROJECT MANAGER		
SURVEY		

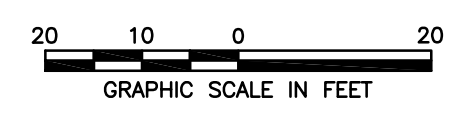

THIS SURVEY AND MAP HAS BEEN PREPARED IN ACCORDANCE WITH SECTIONS 20-300B-1 THRU 20-300B-20 OF THE REGULATIONS OF CONNECTICUT STATE AGENCIES - "MINIMUM STANDARDS FOR SURVEYS AND MAPS IN THE STATE OF CONNECTICUT" AS ENDORSED BY THE CONNECTICUT ASSOCIATION OF LAND SURVEYORS, INC., AND ADOPTED BY THE STATE OF CONNECTICUT ON JUNE 21, 1996. IT IS A TOPOGRAPHIC SURVEY BASED ON A RE-SURVEY CONFORMING TO HORIZONTAL ACCURACY CLASS D AND VERTICAL ACCURACY CLASS T2 STANDARDS.

"TO MY KNOWLEDGE AND BELIEF, THIS MAP IS SUBSTANTIALLY CORRECT AS NOTED HEREON"

JEFFREY J. STEFANK, L.S.
 LICENSE #70029